



ALZADO RÚA MENDEL

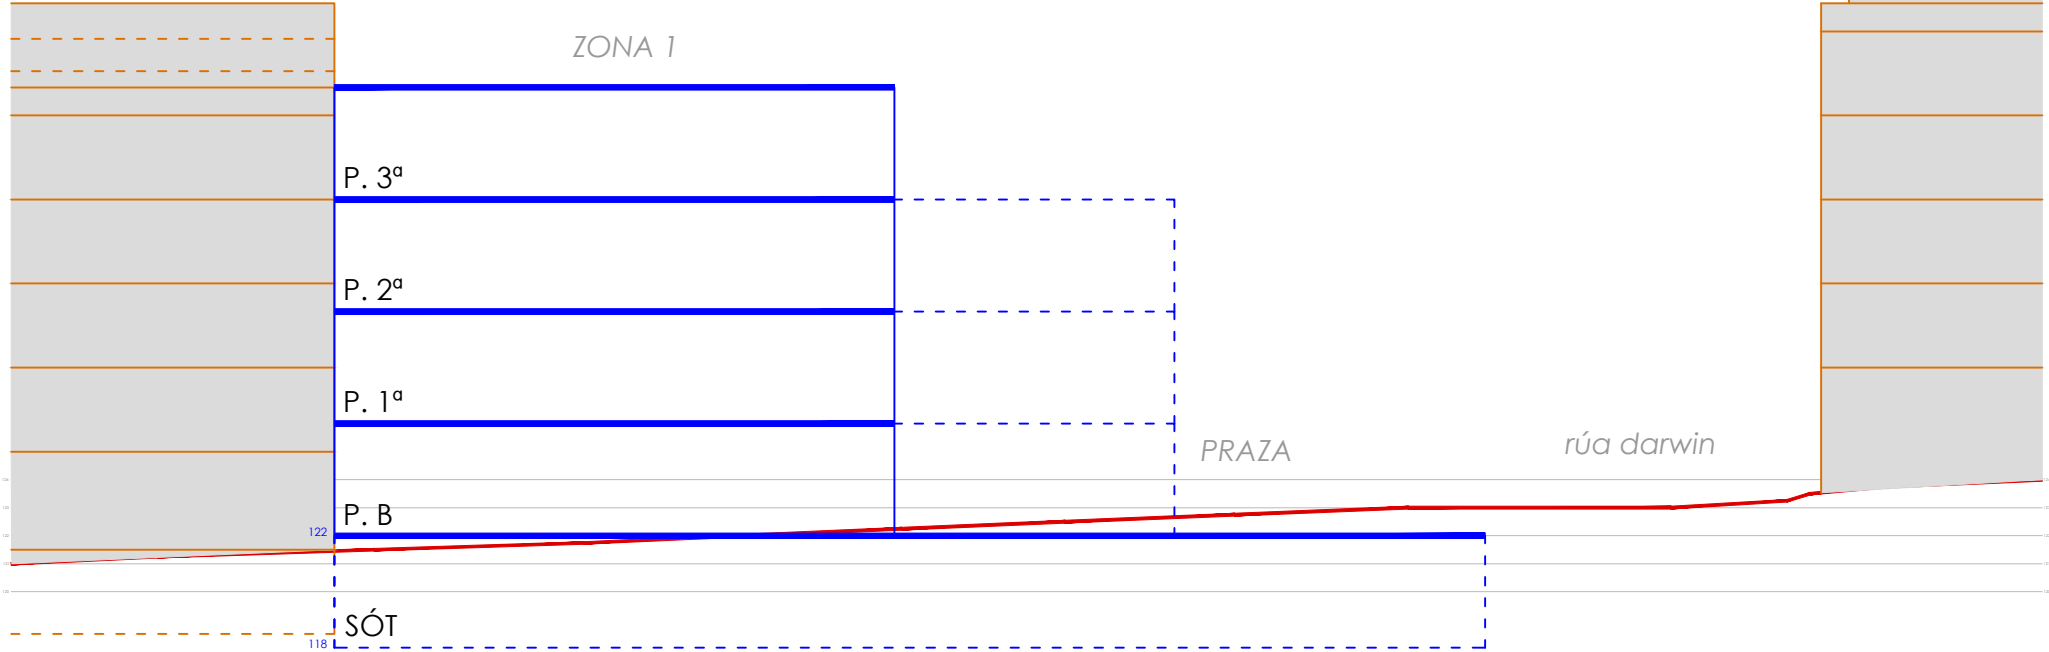



ALZADO RÚA VÁZQUEZ DE PARGA

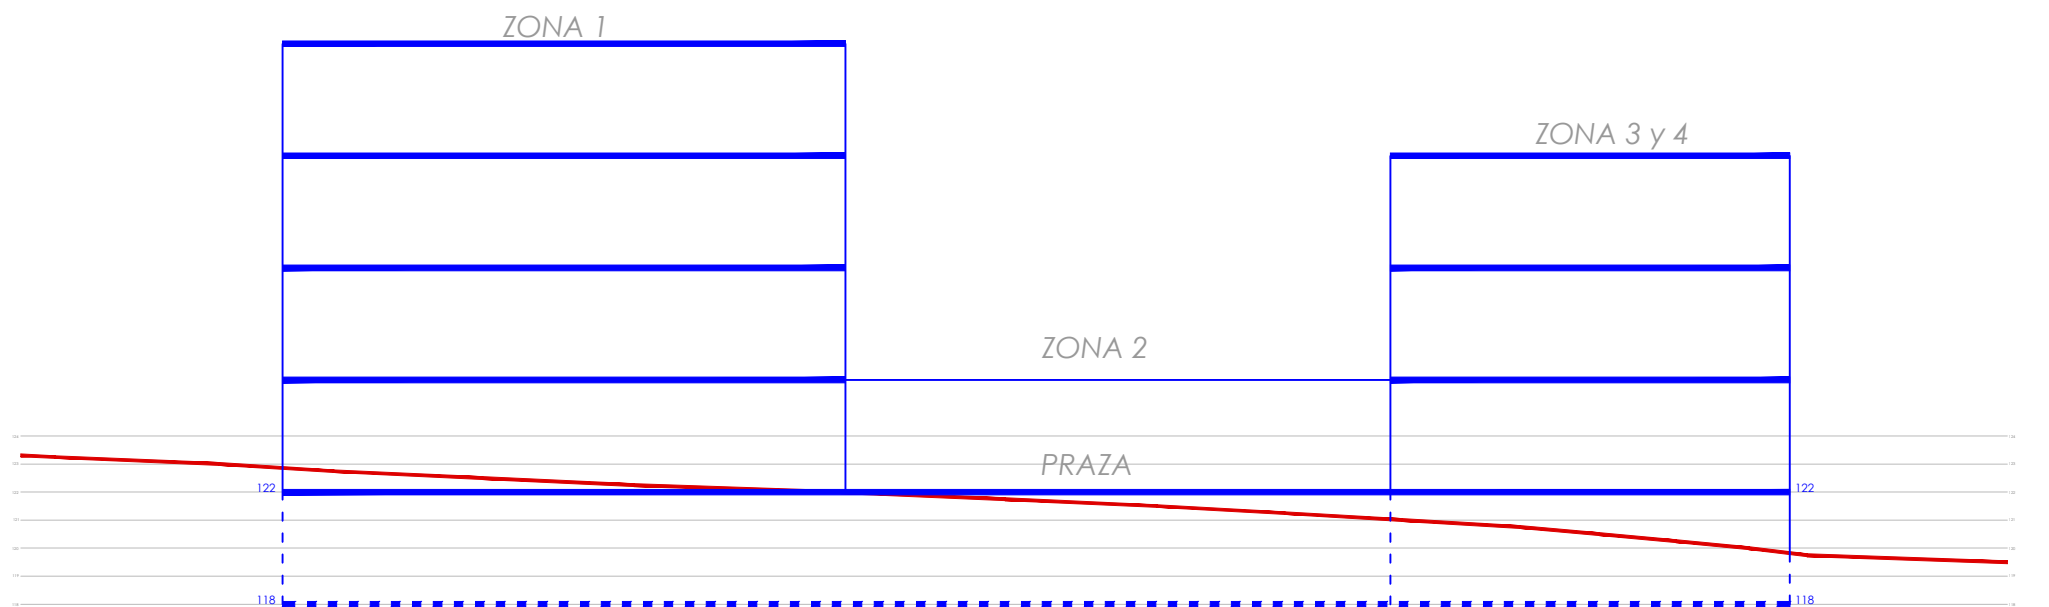

ALZADO RÚA DARWIN

— RASANTE EXISTENTE  
— RASANTE PROPOSTA

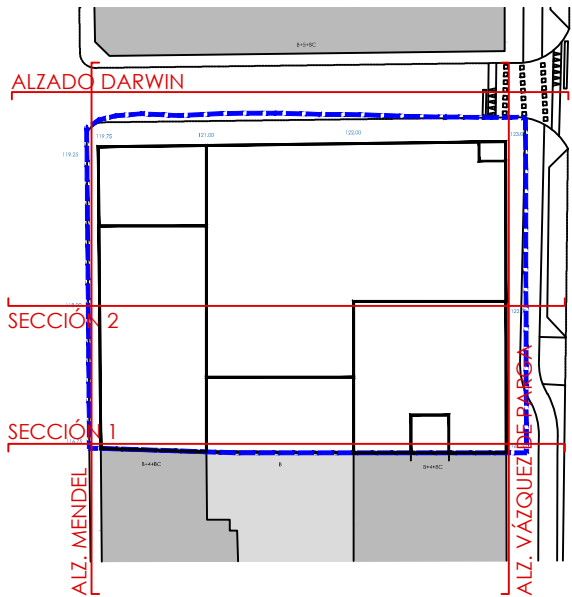

 <b>fc</b>   <b>a</b> <small>arquitectos</small>	CONCELLO DE CARBALLO ( A CORUÑA )
	PLAN ESPECIAL DE REFORMA INTERIOR Nº2 CASAS DOS MESTRES. CARBALLO
	beatriz aneiros filgueira alvaro fernandez carballada <b>fernandez carballada y asociados, s.l.p.</b> arquitectos
	APROBACIÓN INICIAL
15019_PERI_202202_AI	SECCIONES (I)
202202 ETRS89 29N	15019_PERI_202202_AI_PORD_06SEC
E: 1/250	